





**SITE MASTER PLAN**

**ST. EPHREM MARONITE CATHOLIC CHURCH**



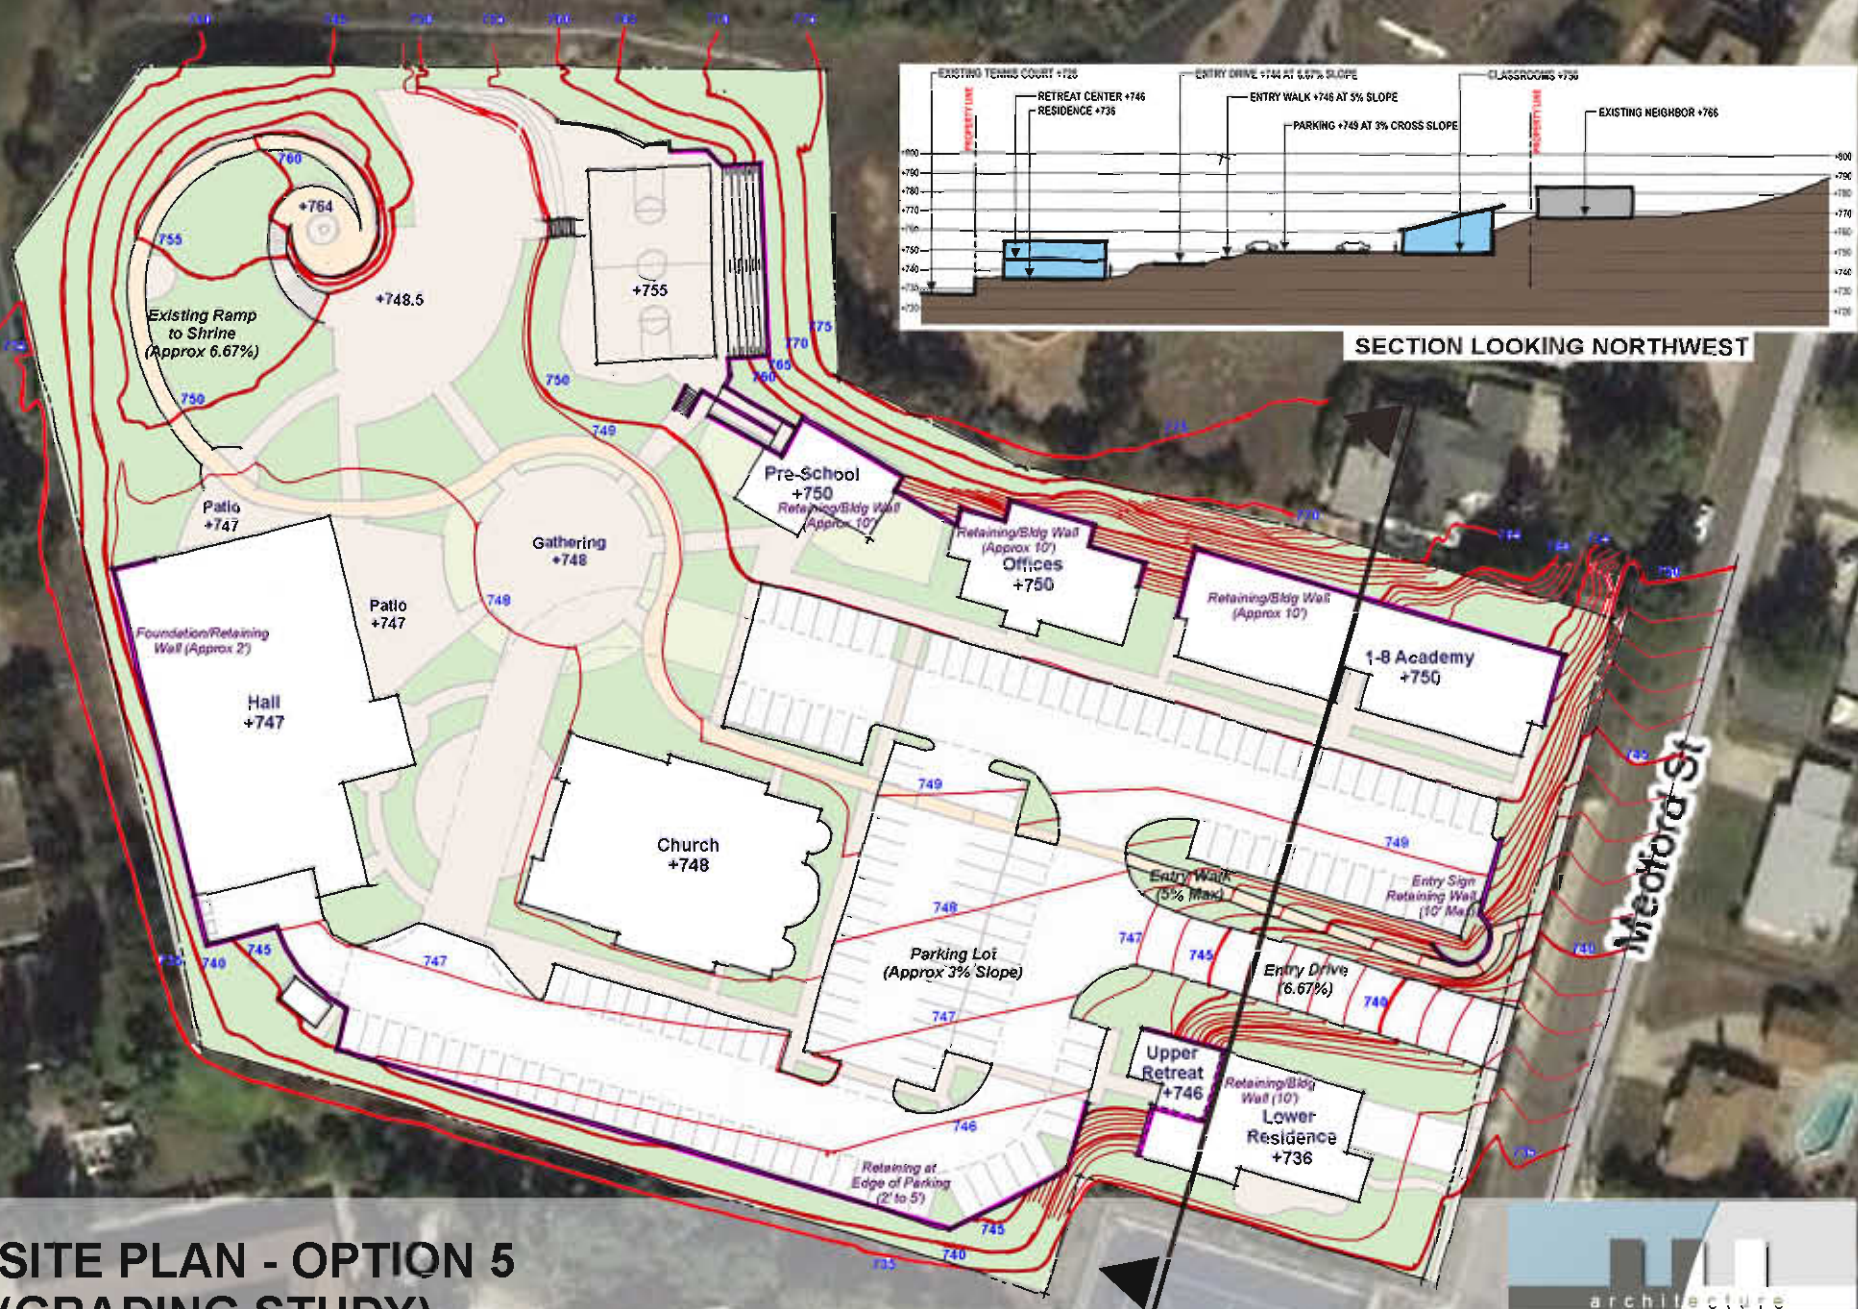


**SITE PLAN - OPTION 5  
 (GRADING STUDY)  
 ST. EPHREM MARONITE CATHOLIC CHURCH**

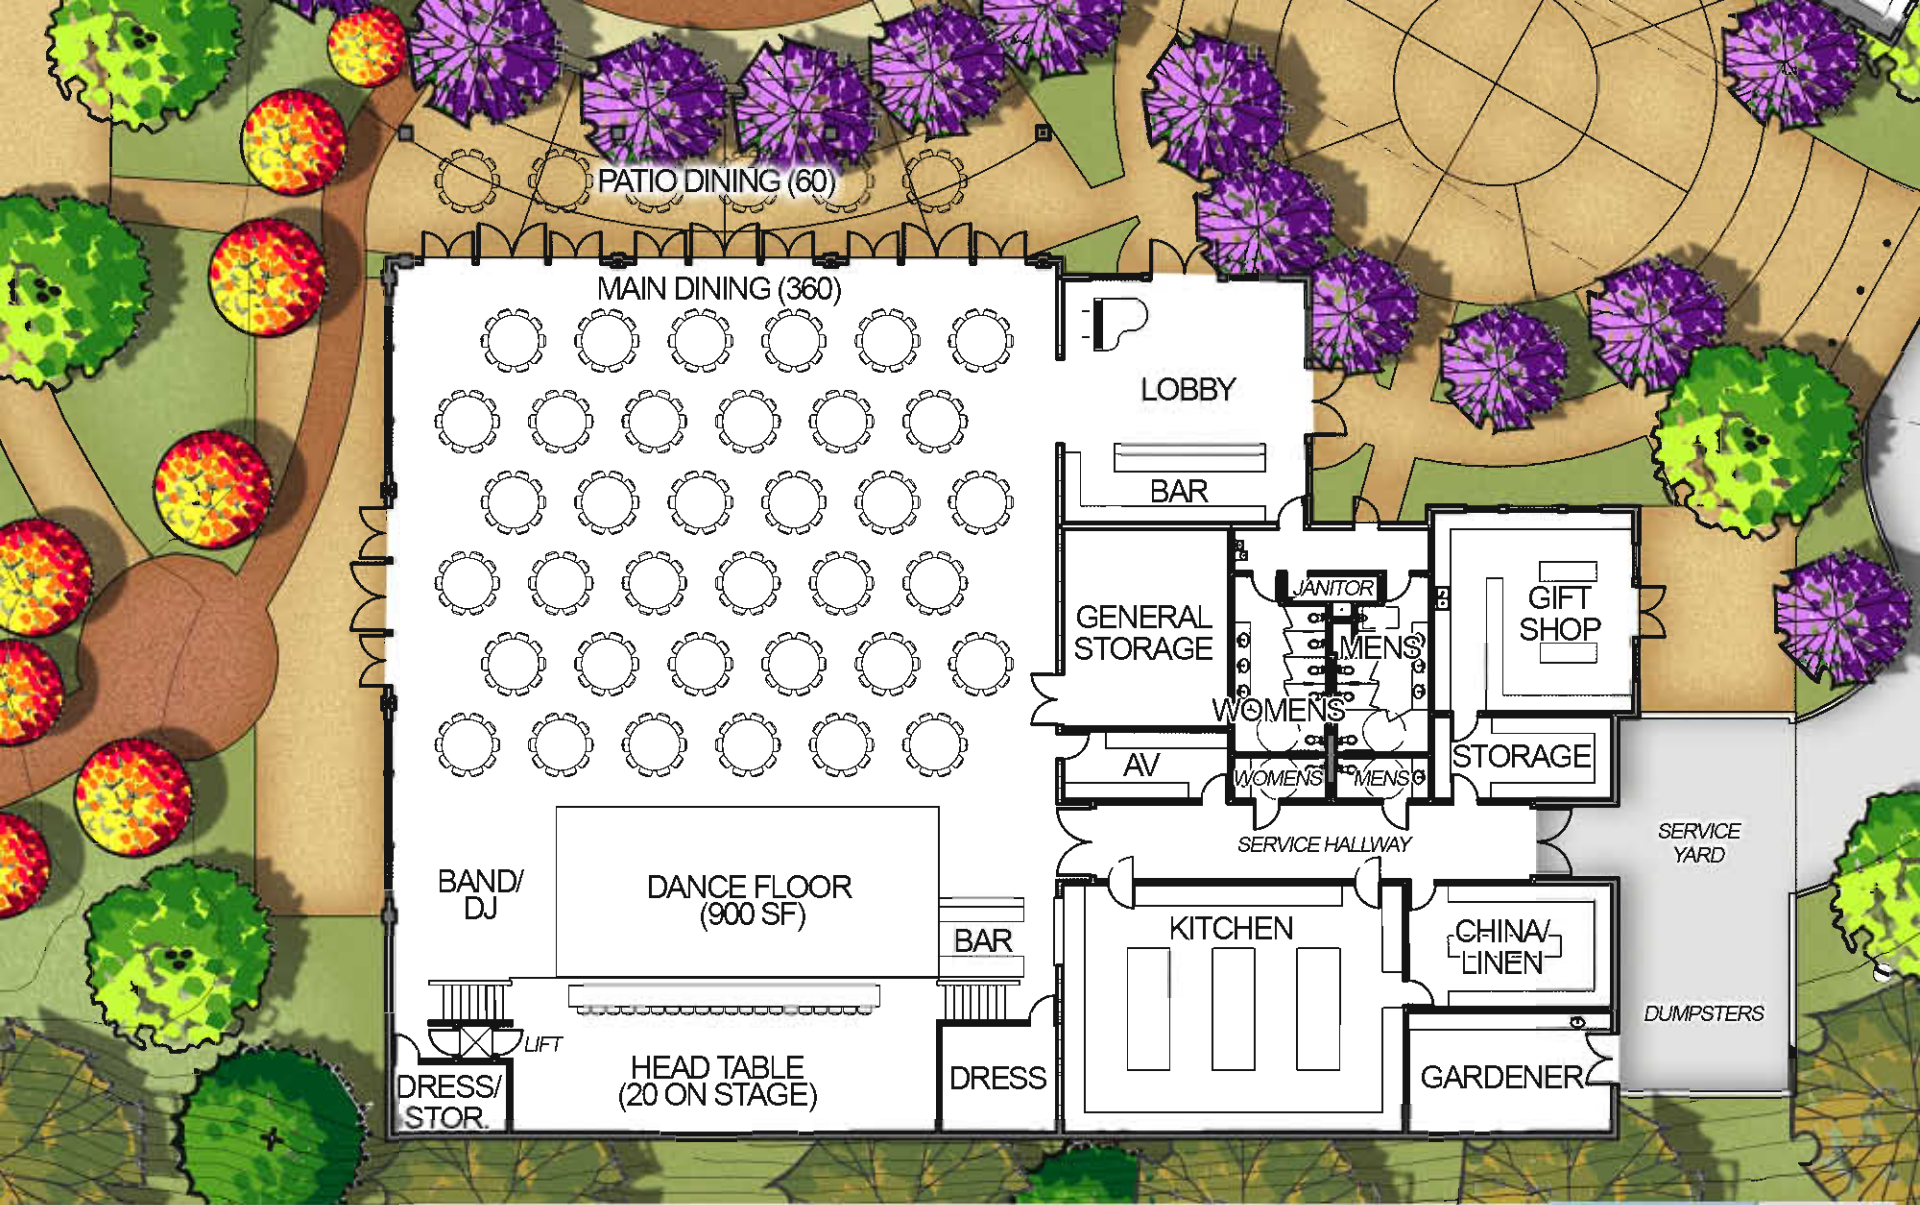


**HALL FLOOR PLAN**  
WEDDING LAYOUT

**ST. EPHREM MARONITE CATHOLIC CHURCH**

440 TOTAL SEATS

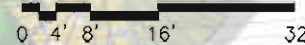

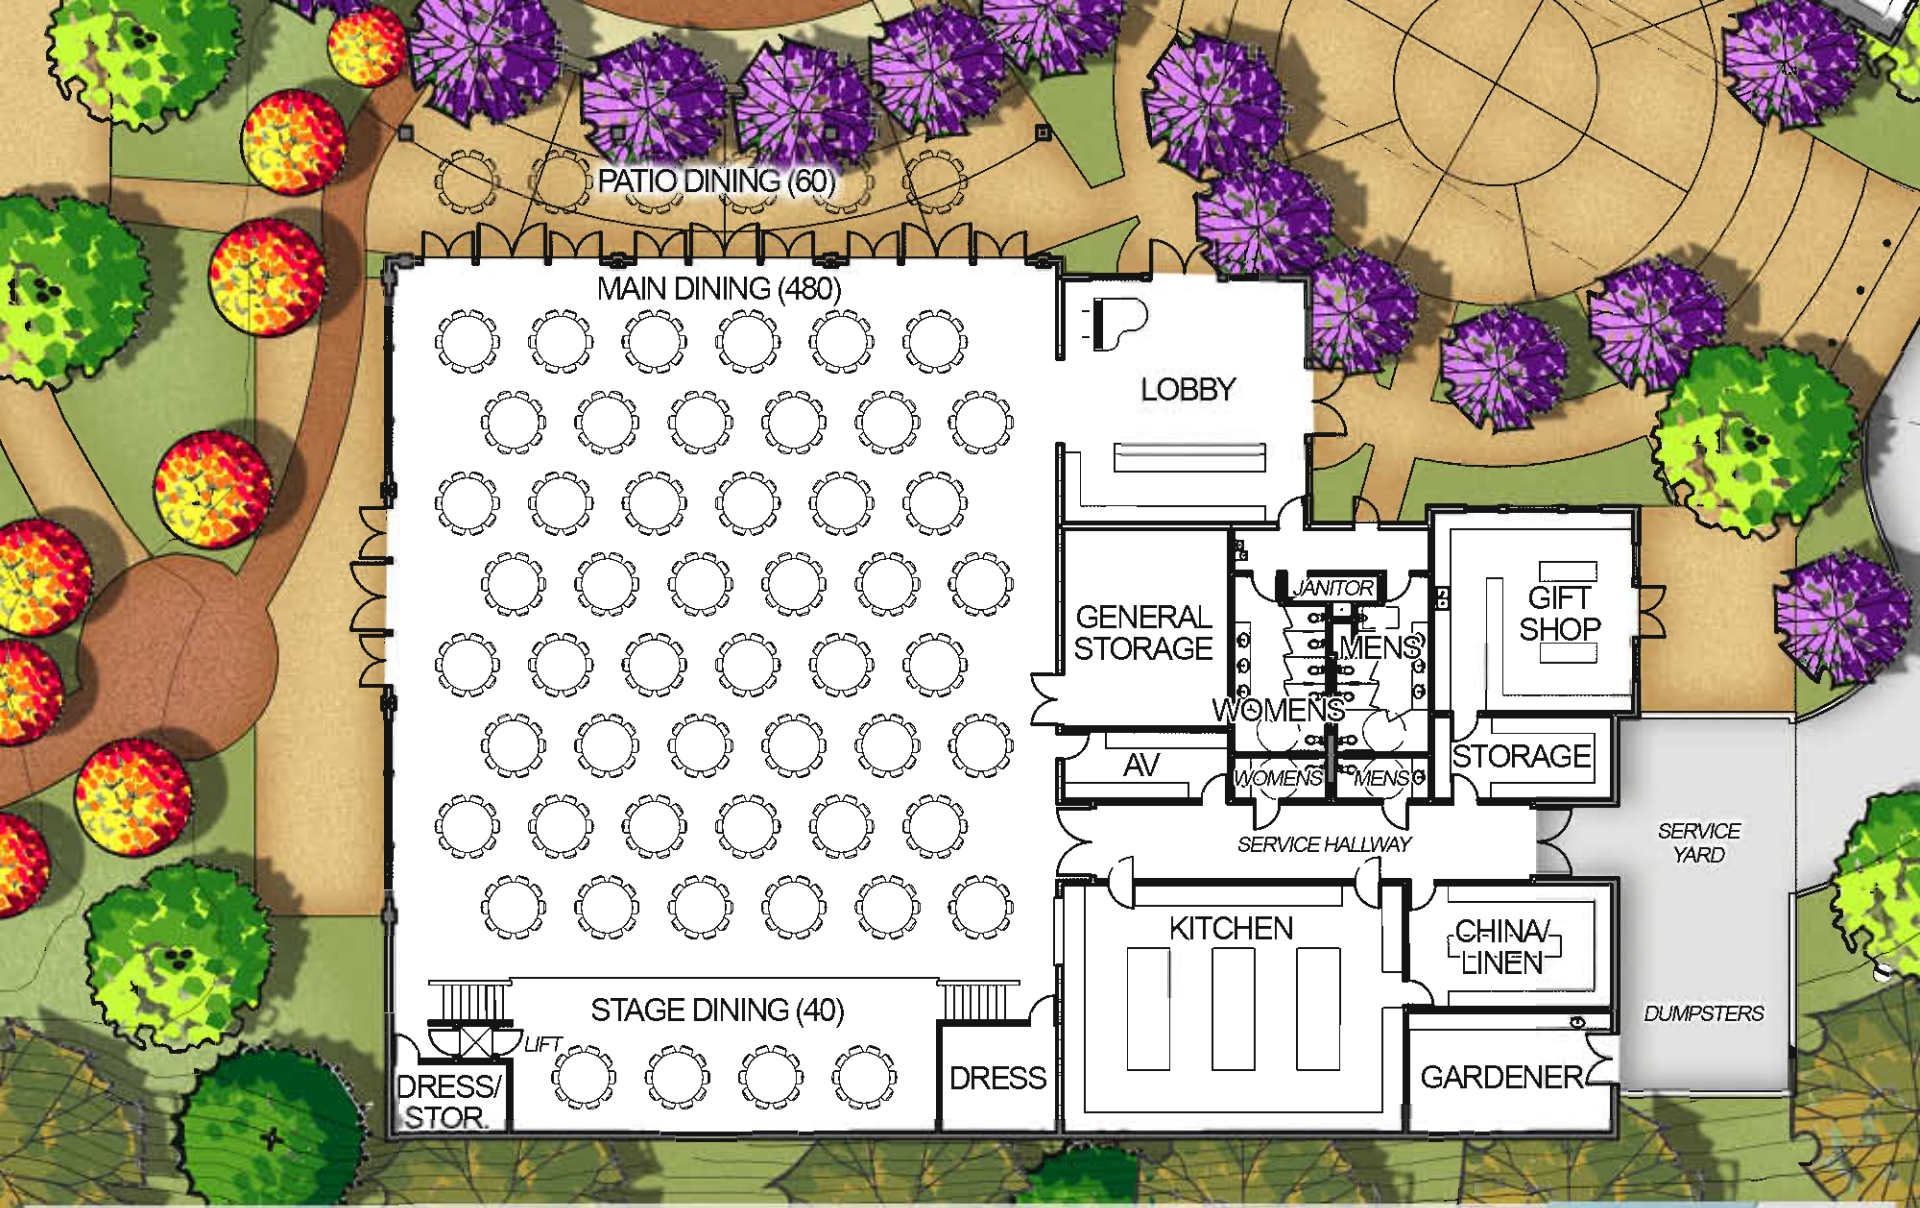


**HALL FLOOR PLAN**  
DINING LAYOUT

580 TOTAL SEATS  
0' 4' 8' 16' 32'


**ST. EPHREM MARONITE CATHOLIC CHURCH**




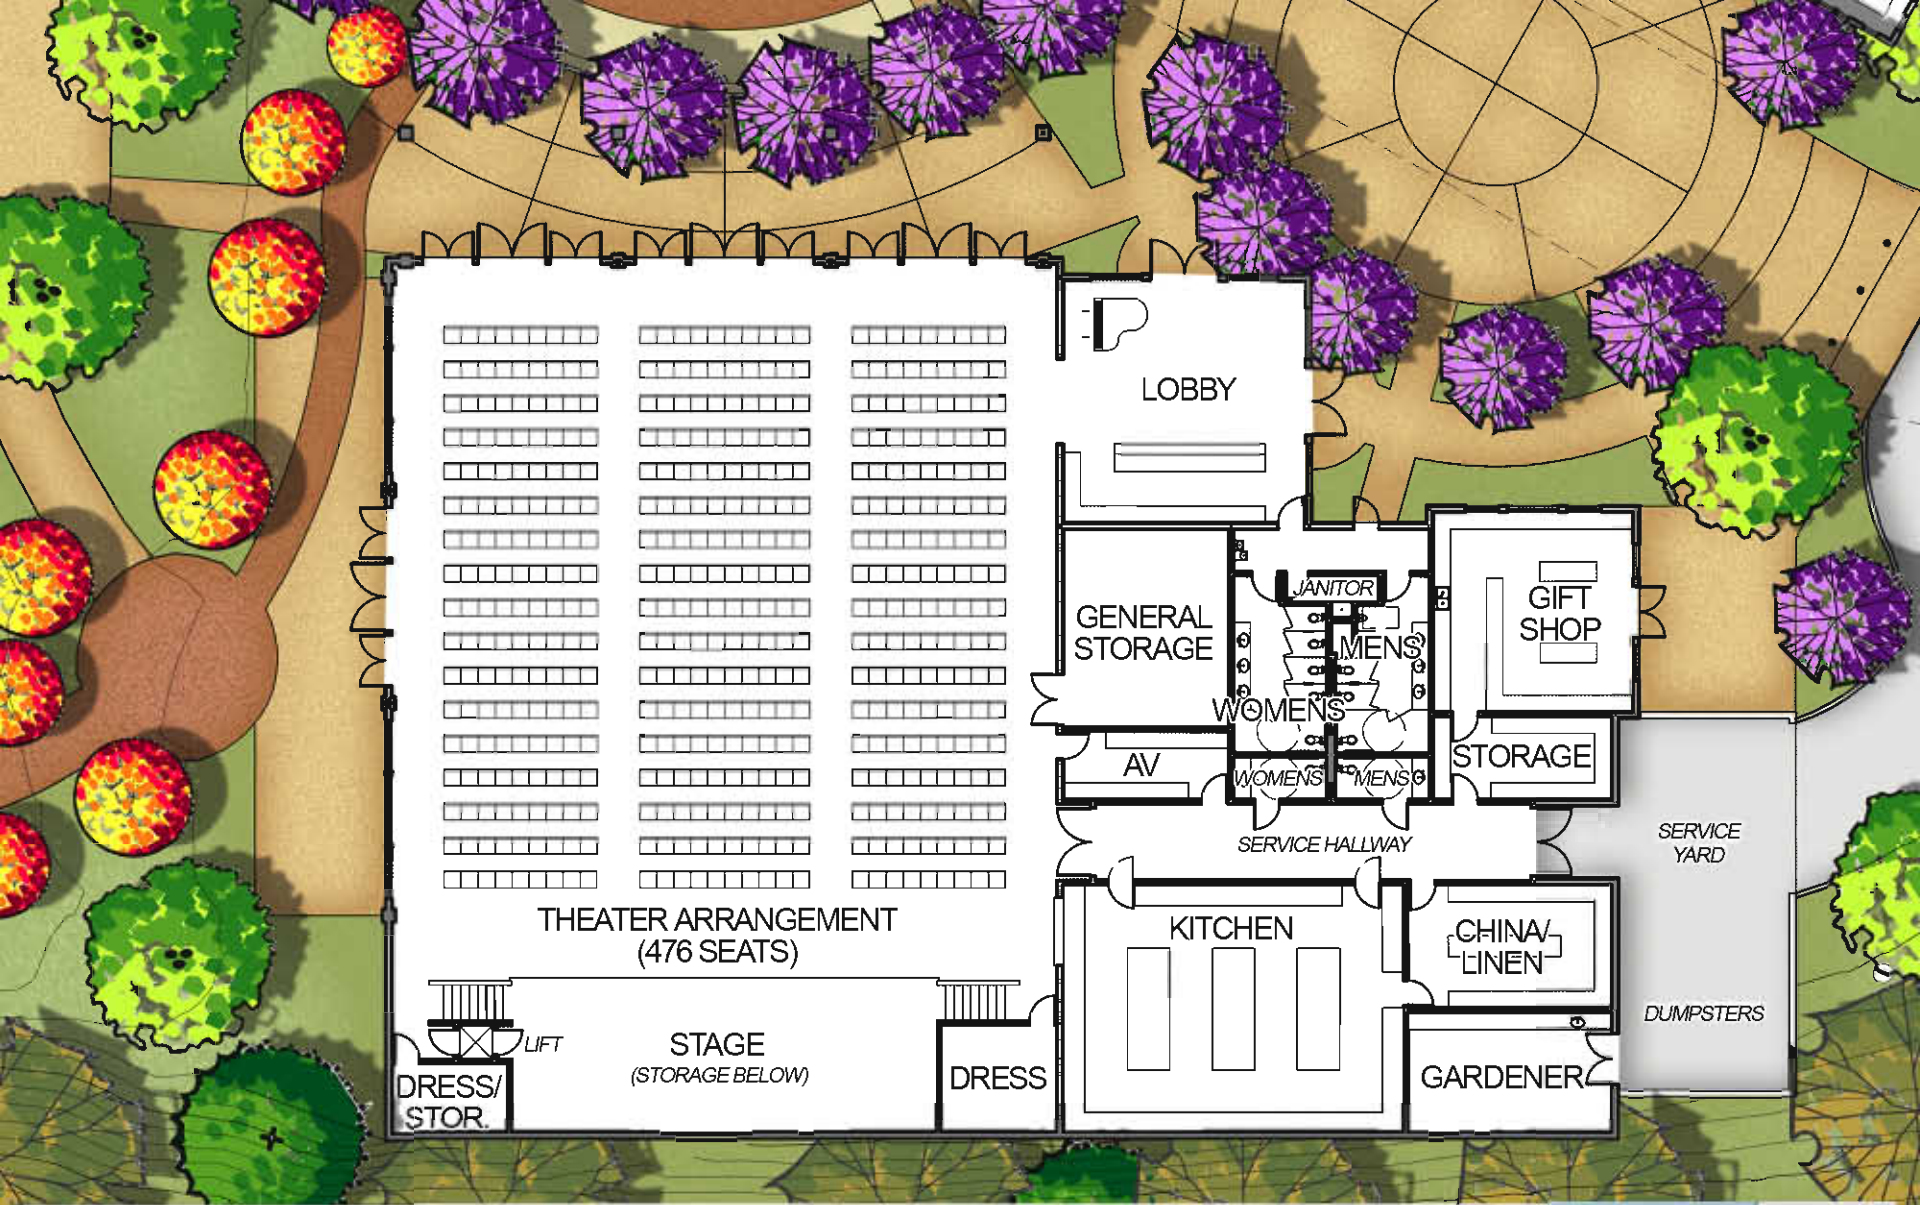

**HALL FLOOR PLAN**  
THEATER LAYOUT

**ST. EPHREM MARONITE CATHOLIC CHURCH**

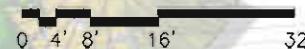

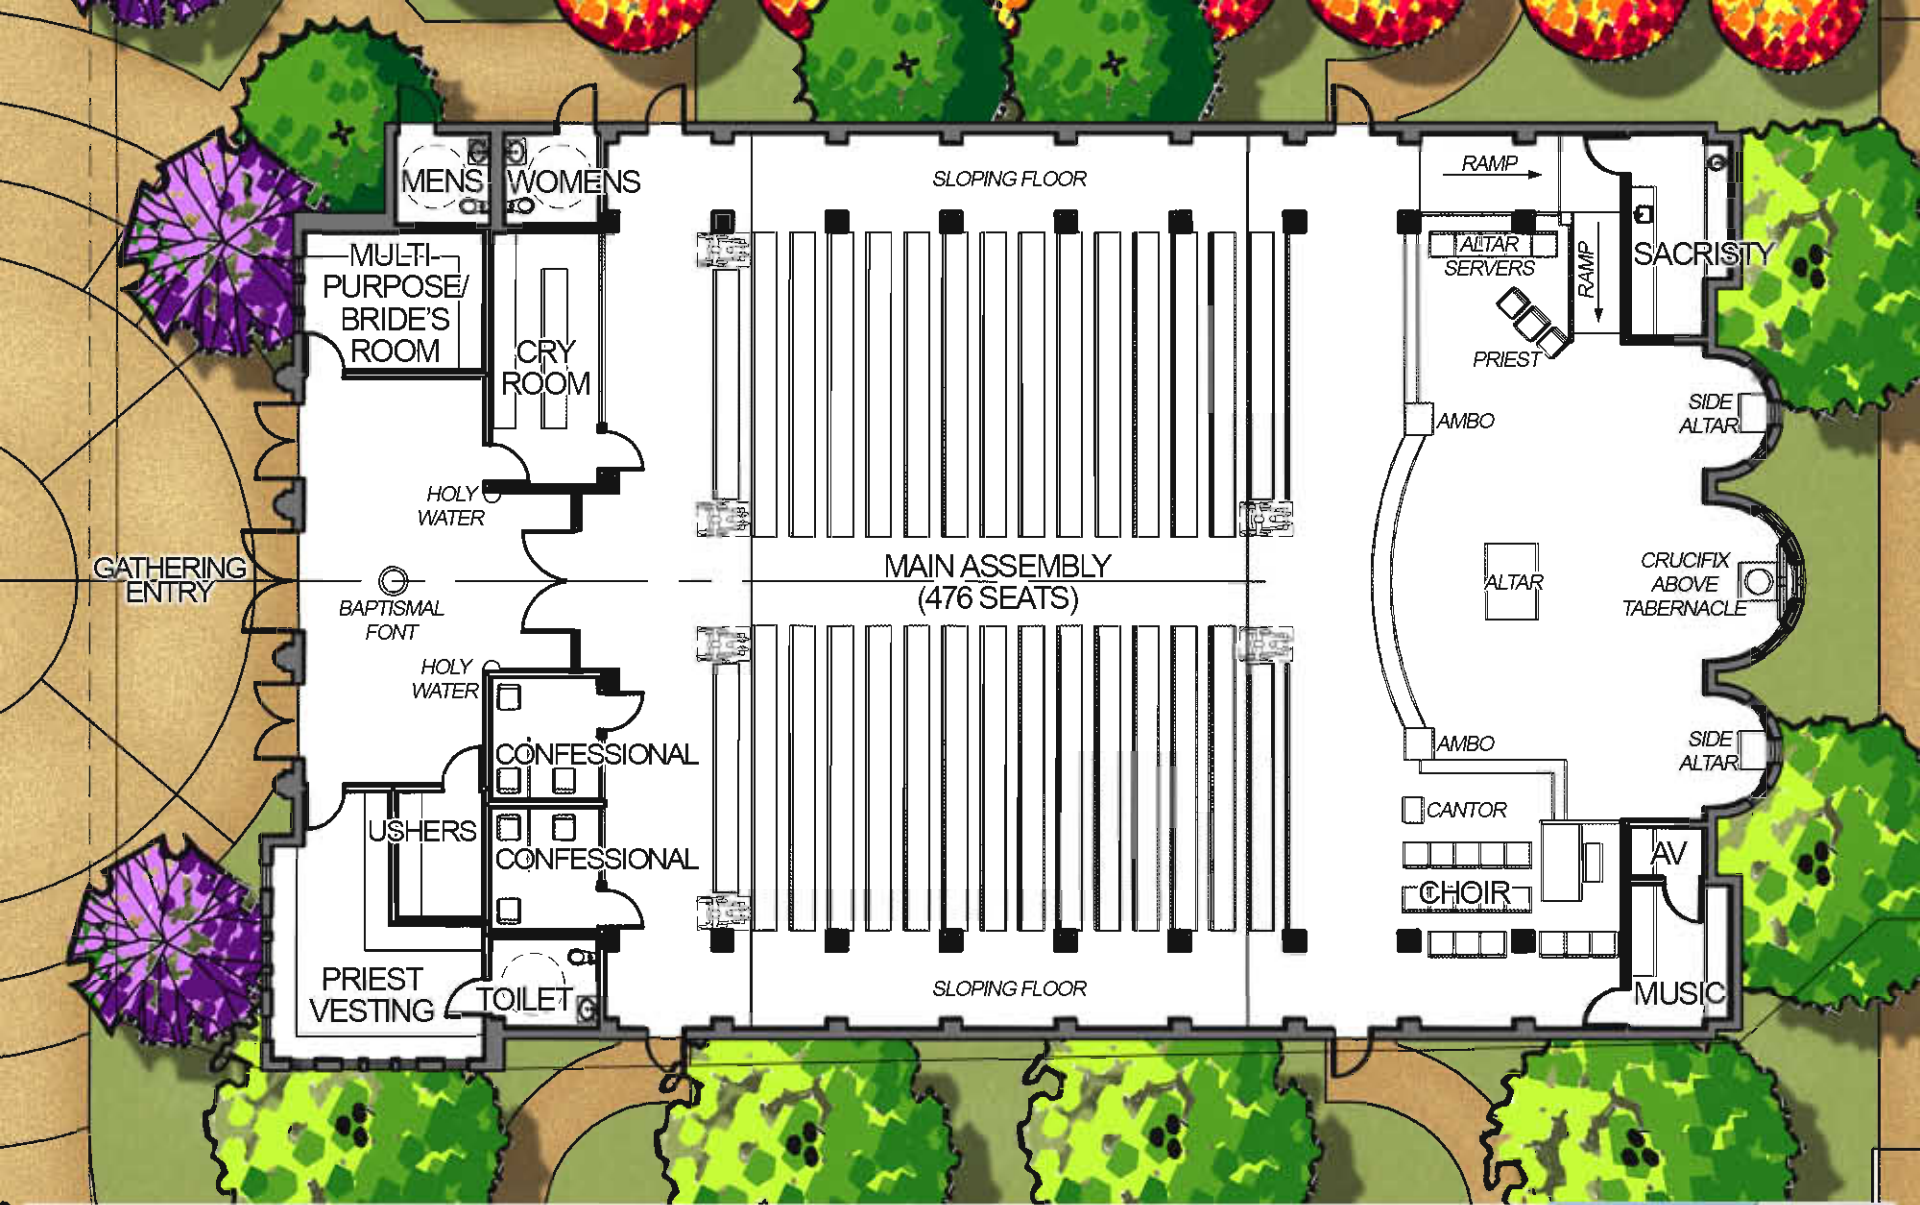

# CHURCH FLOOR PLAN

# ST. EPHREM MARONITE CATHOLIC CHURCH


0 2' 4' 8' 16'





**UPPER LEVEL FLOOR PLAN**  
 RETREAT CENTER


**ST. EPHREM MARONITE CATHOLIC CHURCH**

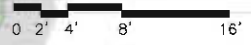




**LOWER LEVEL FLOOR PLAN**  
 PRIEST'S RESIDENCE


**ST. EPHREM MARONITE CATHOLIC CHURCH**

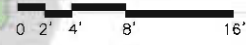


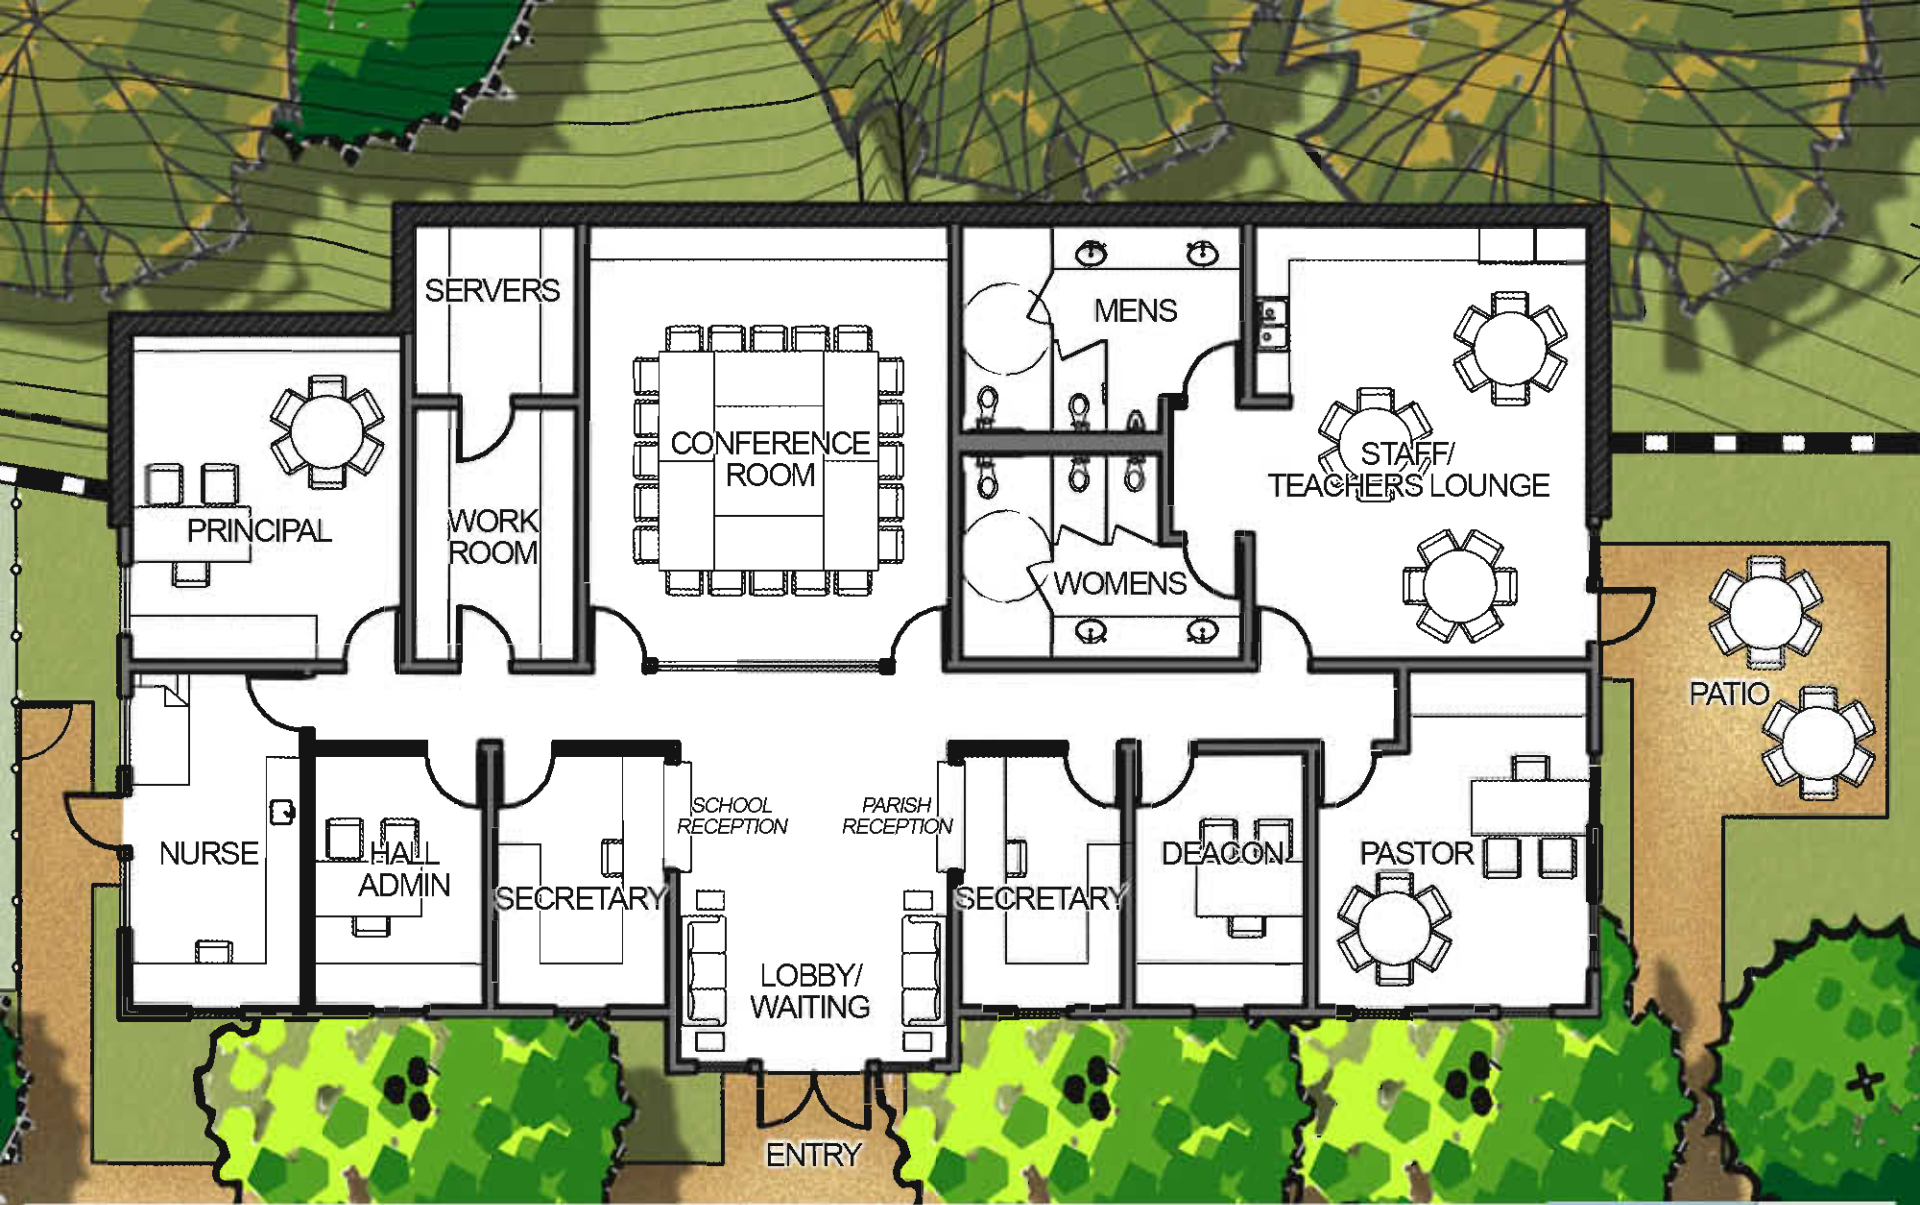

# ADMINISTRATION BUILDING PLAN

## ST. EPHREM MARONITE CATHOLIC CHURCH

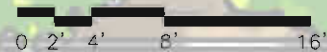

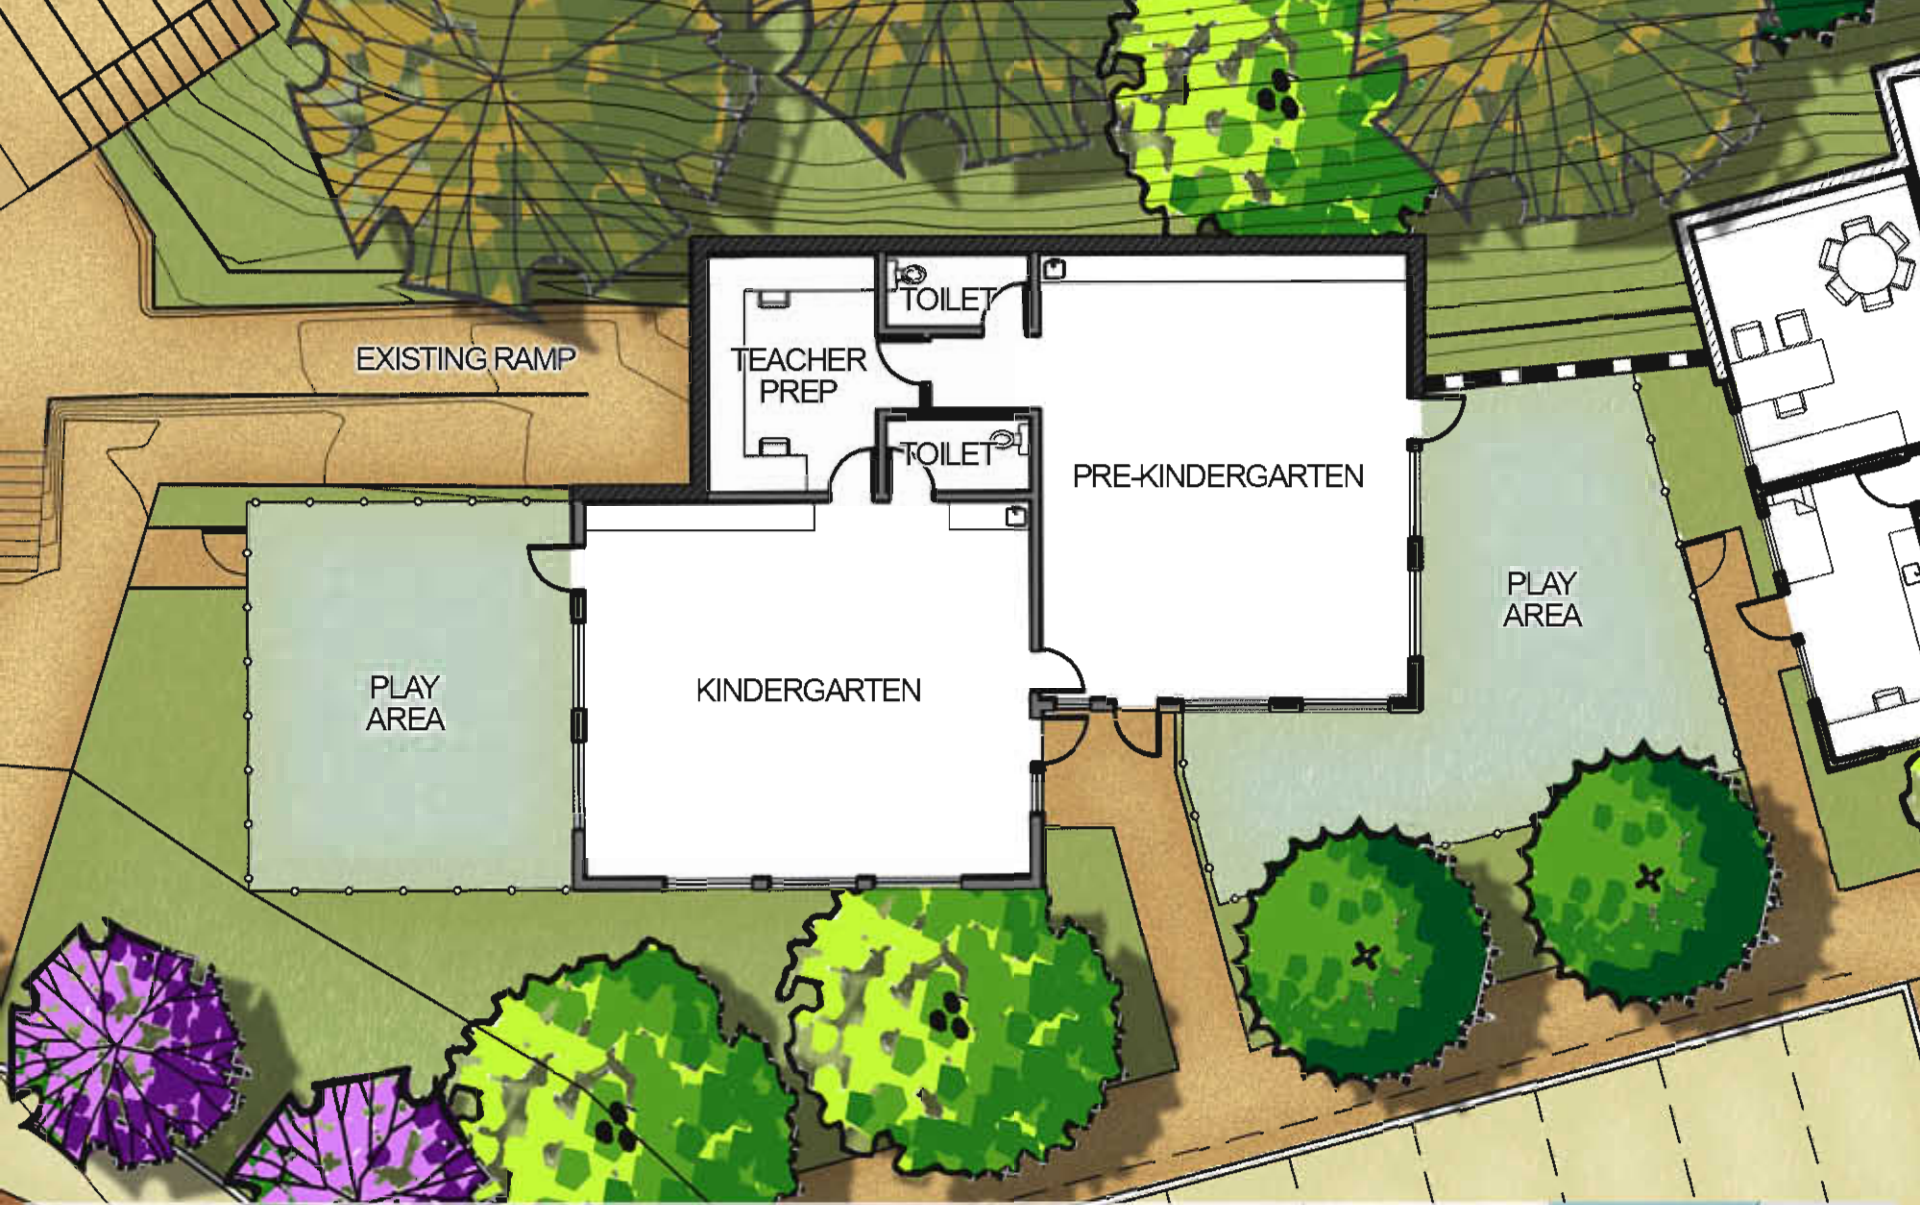

EXISTING RAMP

TEACHER  
PREP

TOILET

TOILET

PRE-KINDERGARTEN

PLAY  
AREA

PLAY  
AREA

KINDERGARTEN

**PRE-K AND KINDERGARTEN PLAN**  
**ST. EPHREM MARONITE CATHOLIC CHURCH**





# ACADEMY BUILDING PLAN

ST. EPHREM MARONITE CATHOLIC CHURCH

